


# PROPOSED SPECIAL USE


SVC CONSTRUCTION  
 5832 JOY LANE  
 KENO, NV 89512  
 775-691-2974 FAX: 775-584-5261  
 CONTRACT JOEL FELICIANO  
 JOEL@SVCCONSTRUCTION.COM NCL 274474

PROPOSED MOTORCYCLE DEALERSHIP/REPAIR SHOP  
 SPARKS, NV 89502 APN: 020-182-39


|           |   |
|-----------|---|
| DATE      |   |
| SCALE     |   |
| DESIGN BY |   |
| DWG NO.   |   |
| SHEET     | 2 |

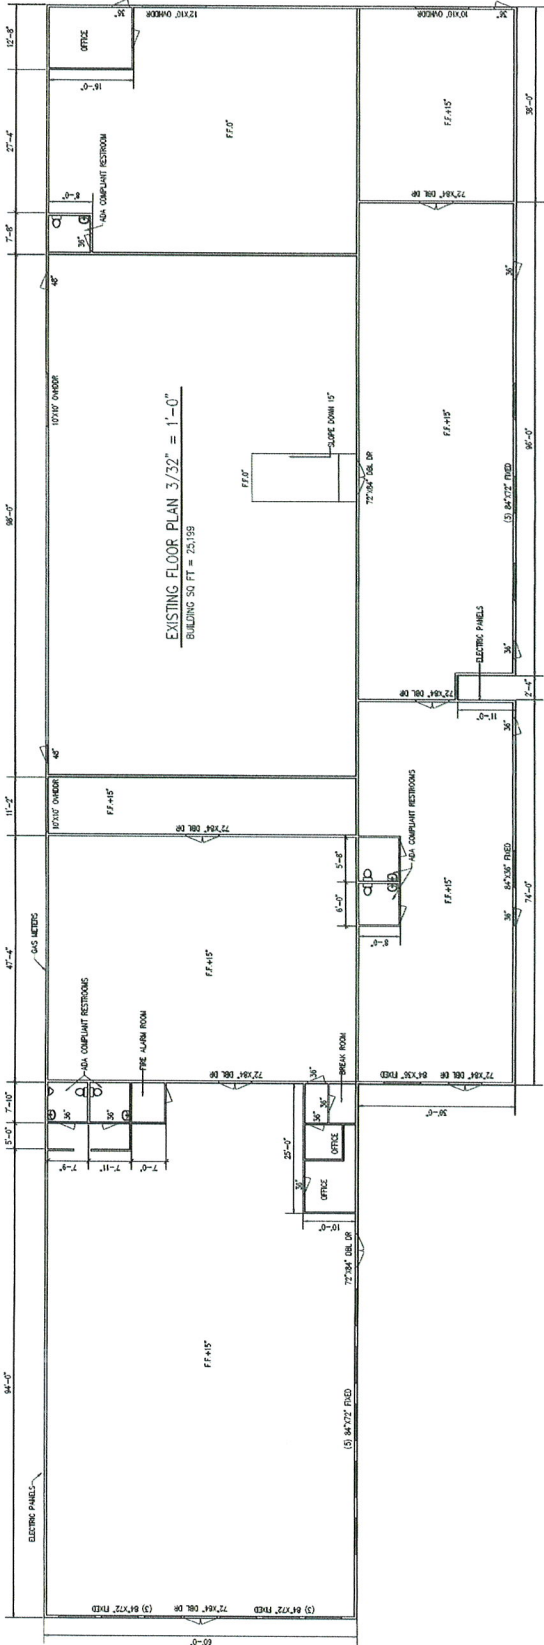


SIGN CALCULATION: 404 LINEAR FEET OF FRONTAGE = 404 SQ FT OF SIGN  
 PROPOSED SIGNAGE: 130 SQ FT, AVERAGE LETTER SIZE 2.50 FT, LOGOS APPROX. 10 SQ FT EACH

 


EAST ELEVATION 3/32" = 1'-0"

 

WEST ELEVATION 3/32" = 1'-0"

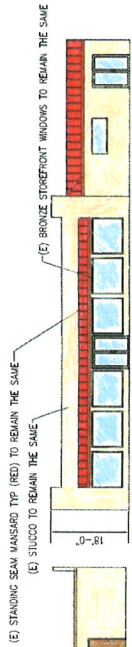

NORTH ELEVATION 3/32" = 1'-0"

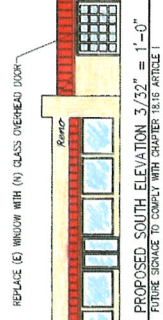

PROPOSED SOUTH ELEVATION 3/32" = 1'-0"