




VIEW FROM STEAD BLVD.

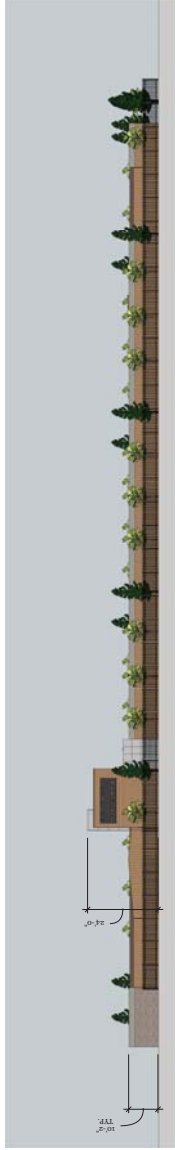


WEST ELEVATION



EAST ELEVATION



SOUTH ELEVATION

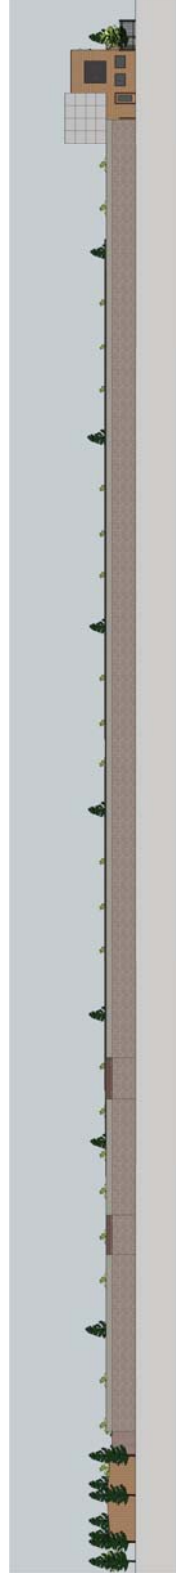

NORTH ELEVATION



NORTHWEST PERSPECTIVE - not to scale

**GREY GOOSE SELF STORAGE
CONCEPT ELEVATIONS**
scale: 1" = 20'-0"



| REVISIONS | |
|-----------|---------|
| NO. | REMARKS |
| 1 | |
| 2 | |
| 3 | |
| 4 | |
| 5 | |