

no scale


Environmental Review

New 1500 gal. Grease Interceptor Proposed

Maximum meals served at peak hour to be 30-32

No dishwasher proposed at this site

45-50 x 6 gal. x2.5 hrs x 2 = 1,500 gal. required.

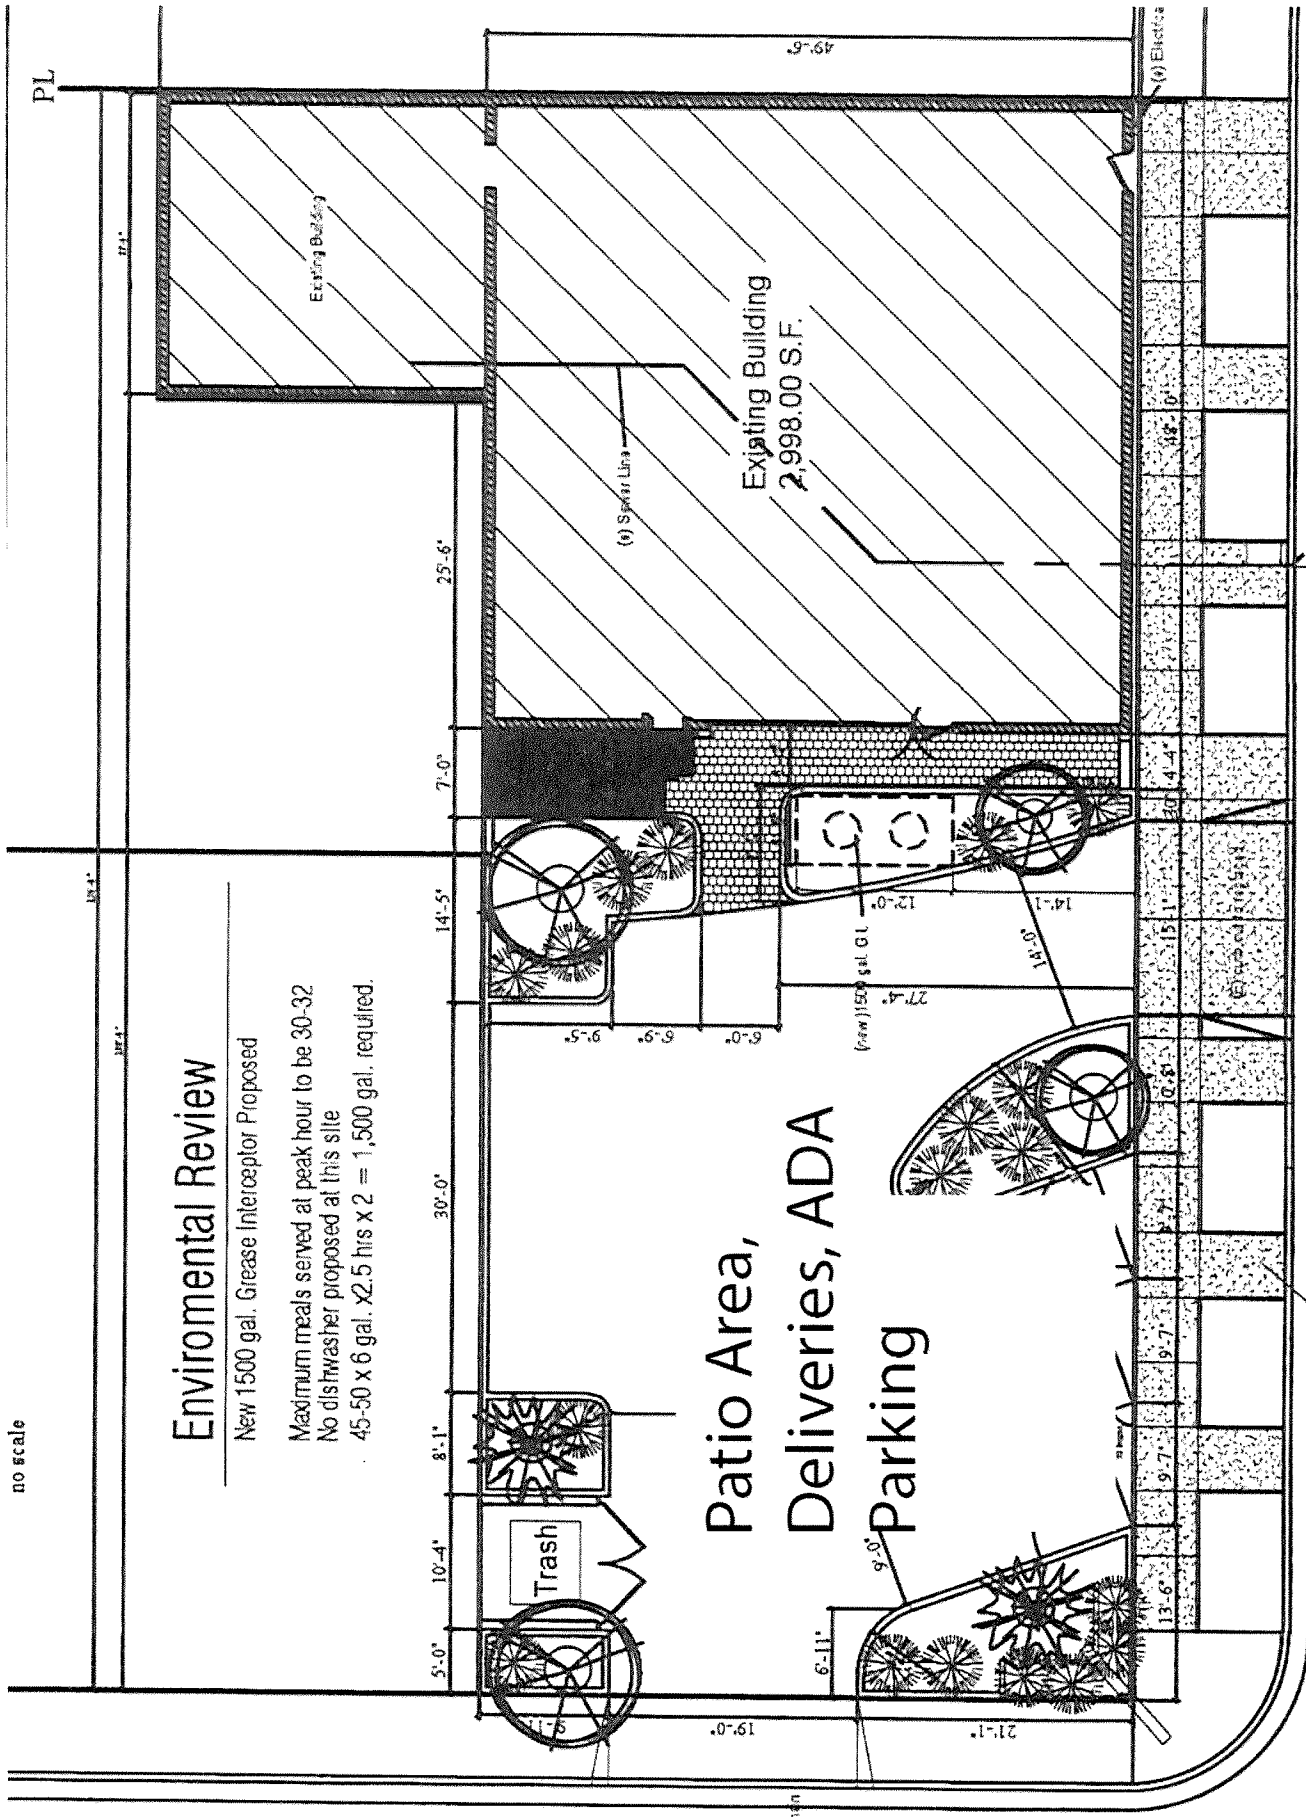

enter St.

Patio Area, Deliveries, ADA Parking

Existing Building
2,998.00 S.F.

Repair Gutter & new Sidewalk under
a separate perrmit see a0.1 for std.
City details.

Pine St.

Existing Buildings on site Sq. Ft.
Main Building = 3,000 s.f.
Site Zoning = MUDR
Property S.F. = 6,800
Occupance group = A2
Type VB
Code: = 2012 IBC

Proposed Site Plan