



GREY GOOSE SELF STORAGE FENCING PLAN

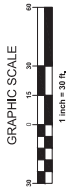

(F) 6' CMU WALL

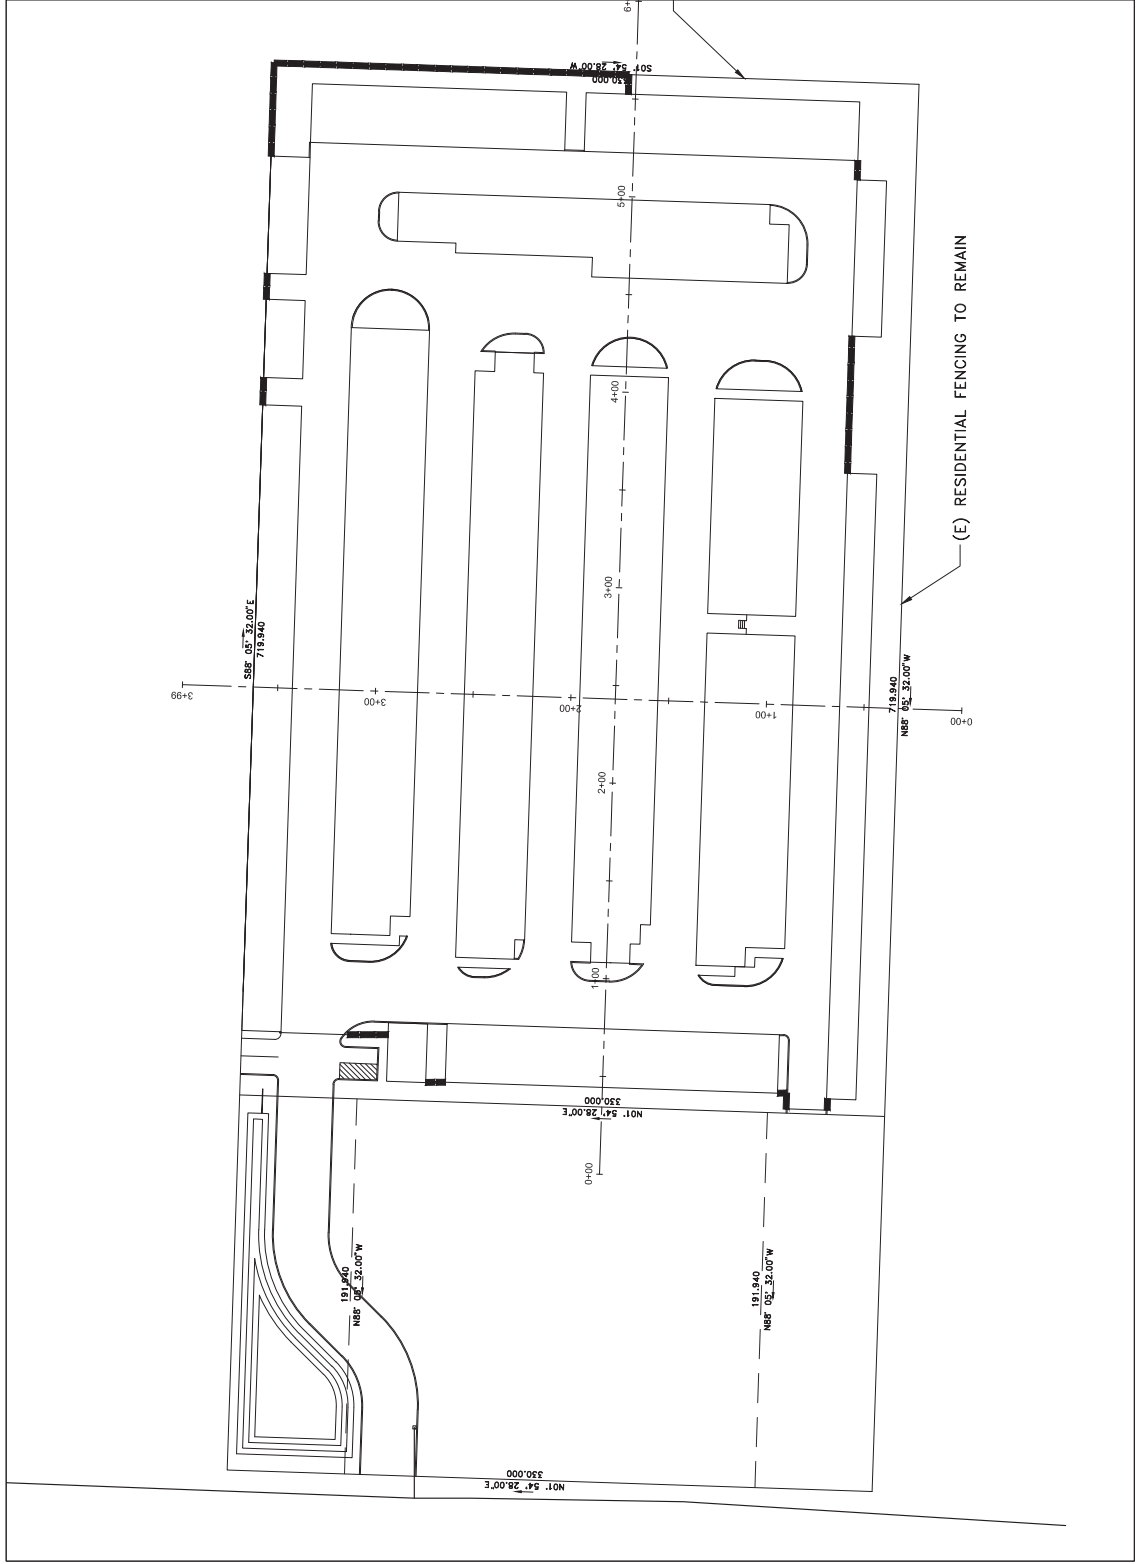

(E) RESIDENTIAL FENCING TO REMAIN

RENO NEVADA

GREY GOOSE SELF STORAGE FENCING PLAN



CFA, INC.
LAND SURVEYORS
CIVIL ENGINEERS
LANDSCAPE ARCHITECTS
TRUCK COMPANIE ENGINEERS • RENO, NEVADA 89502
775-486-1180 FAX • 775-486-1182 • CFANENV.COM

JOB NO: 19044.00 DATE: 08-08-2019