





VICINITY MAP

LDC21-00042

(Wes Court Hobby Condos Zone Change)

Subject Area ► 

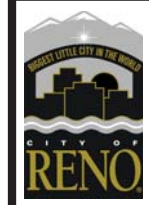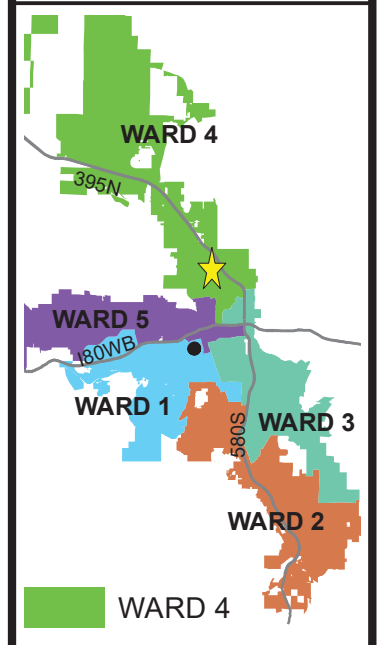


Community Development Department



The information heron is approximate and is intended for display purposes only.

DATE | February, 2021
SCALE | 1 inch = 1,800 ft

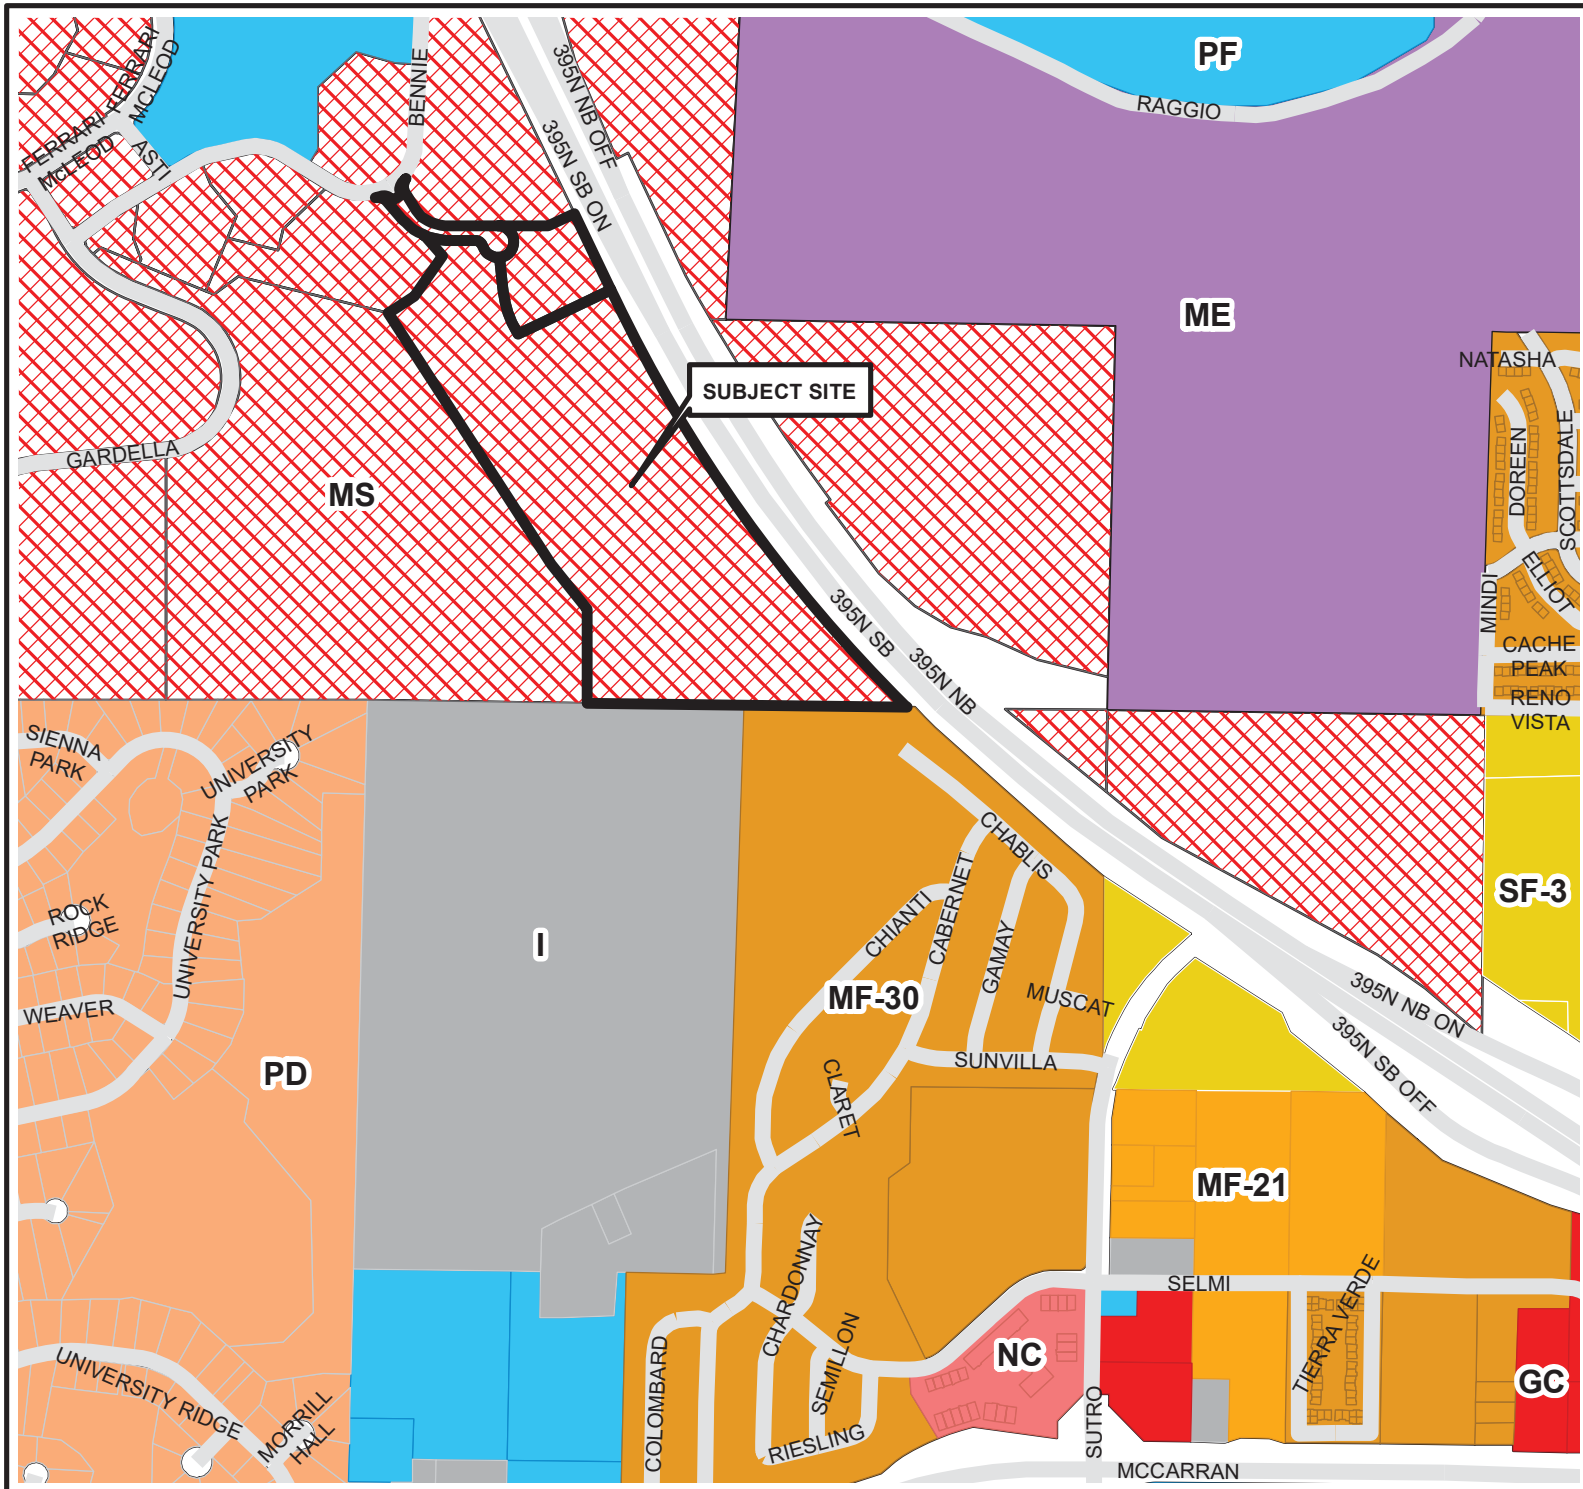

ZONING MAP

LDC21-00042

(Wes Court Hobby Condos
Zone Change)

ZONING = MS

Subject Area 

ZONING DISTRICTS

SF-3 

PUD 

MF-21 

MF-30 

NC 


GC 

MS 

ME 

I 

PF 

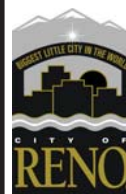

Community
Development
Department






The information heron
is approximate and
is intended for display
purposes only.

DATE | February 2020
SCALE | 1 inch = 500 ft

ZONING MAP

LDC21-00042 (WES Court Hoby Condos Zone Change)

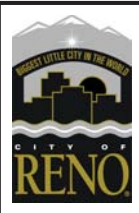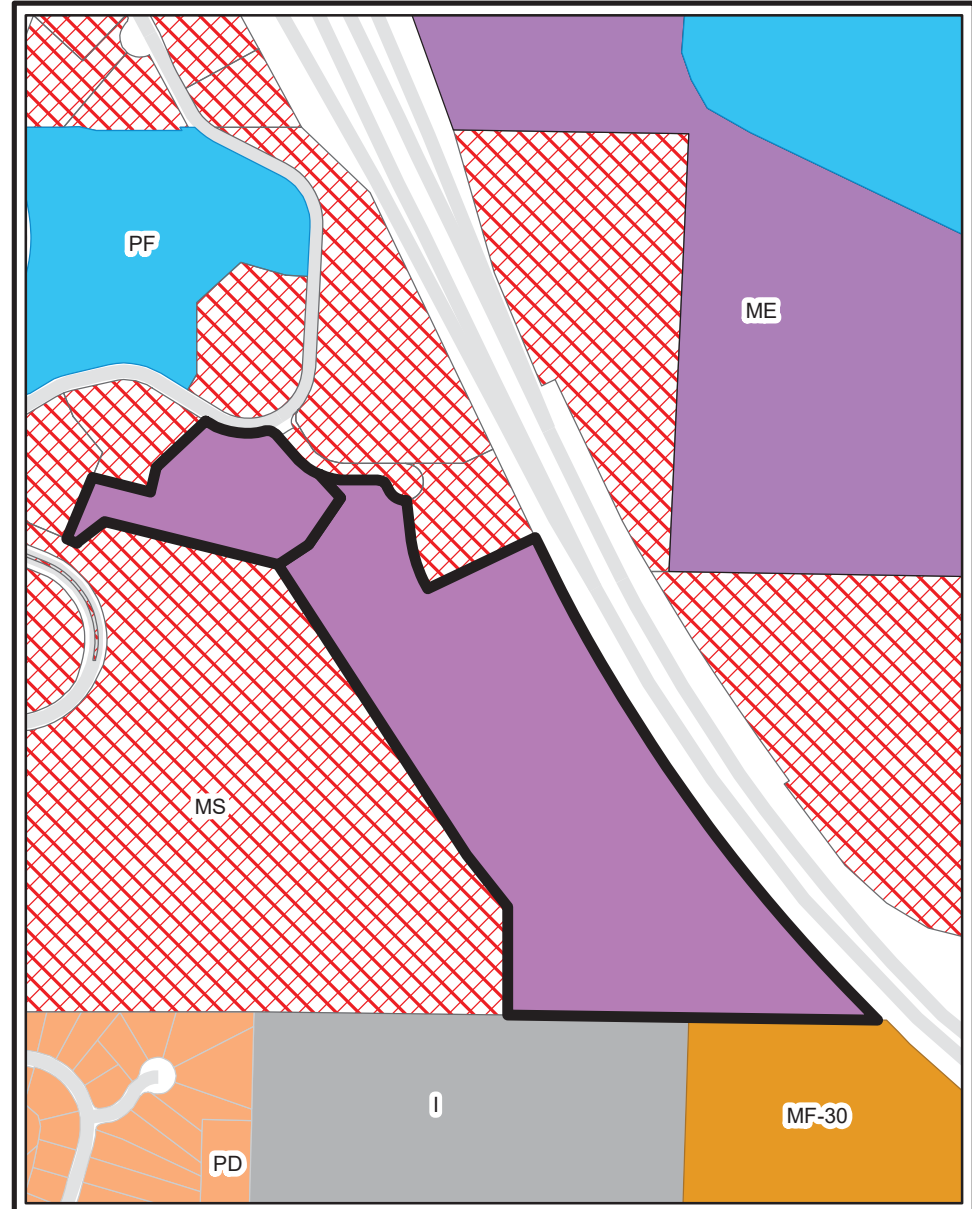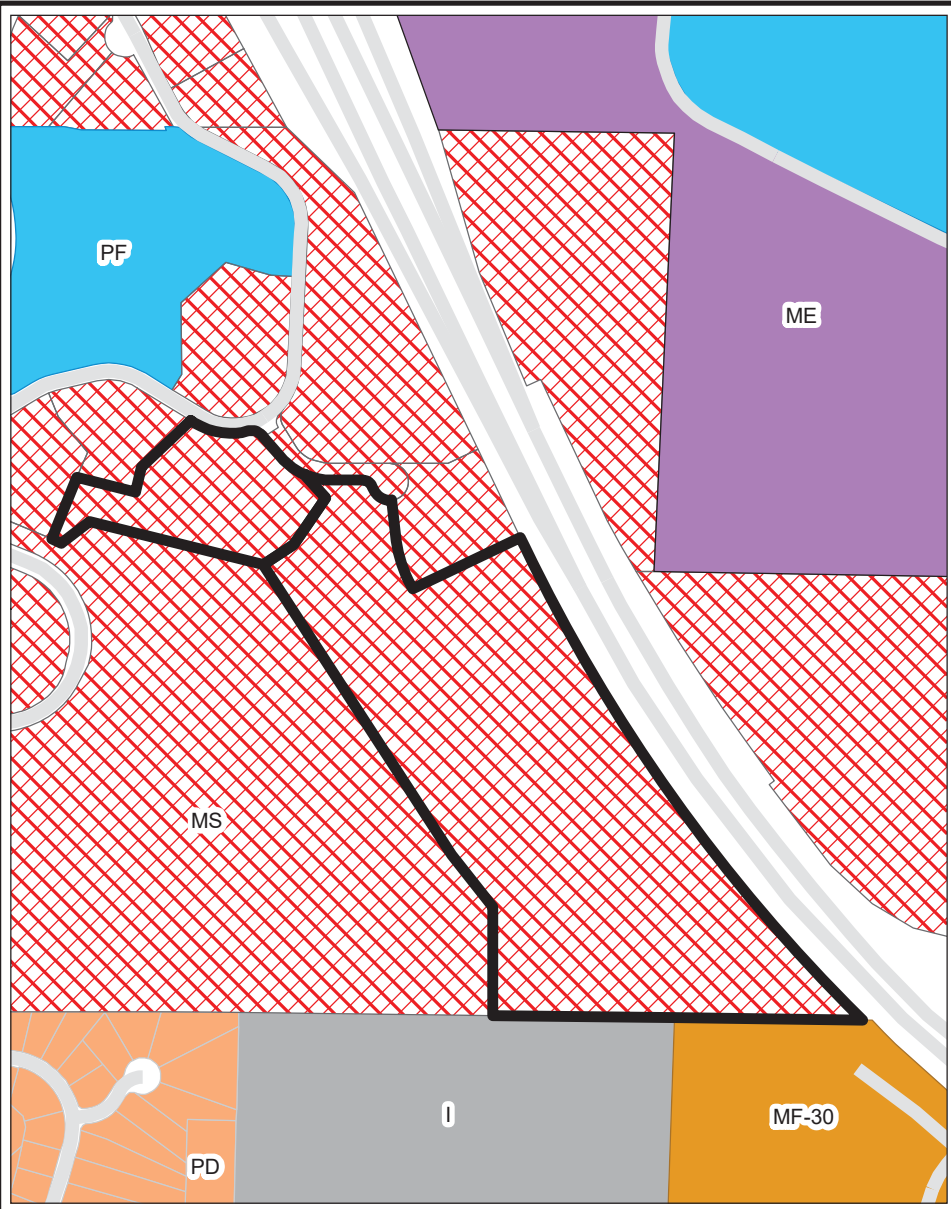

EXISTING ZONING

(MS)

Subject Area ▶

- PF ▶
- ME ▶
- MF30 ▶
- I ▶
- PUD ▶
- MU ▶

DATE | January 2021

SCALE | 1 inch = 3,600 feet



PROPOSED ZONING

(ME)

Subject Area ▶

- PF ▶
- ME ▶
- MF30 ▶
- I ▶
- PUD ▶
- MU ▶

The information heron is approximate and is intended for display purposes only.