

BUSINESS PARK SITE PLAN

MT. ROSE COMMERCE PARK



PANATTONI DEVELOPMENT COMPANY

RENO

NEVADA

APRIL, 2021

142-330-09
G&V/R RENO
OPERATING LLC
(NOT A PART)

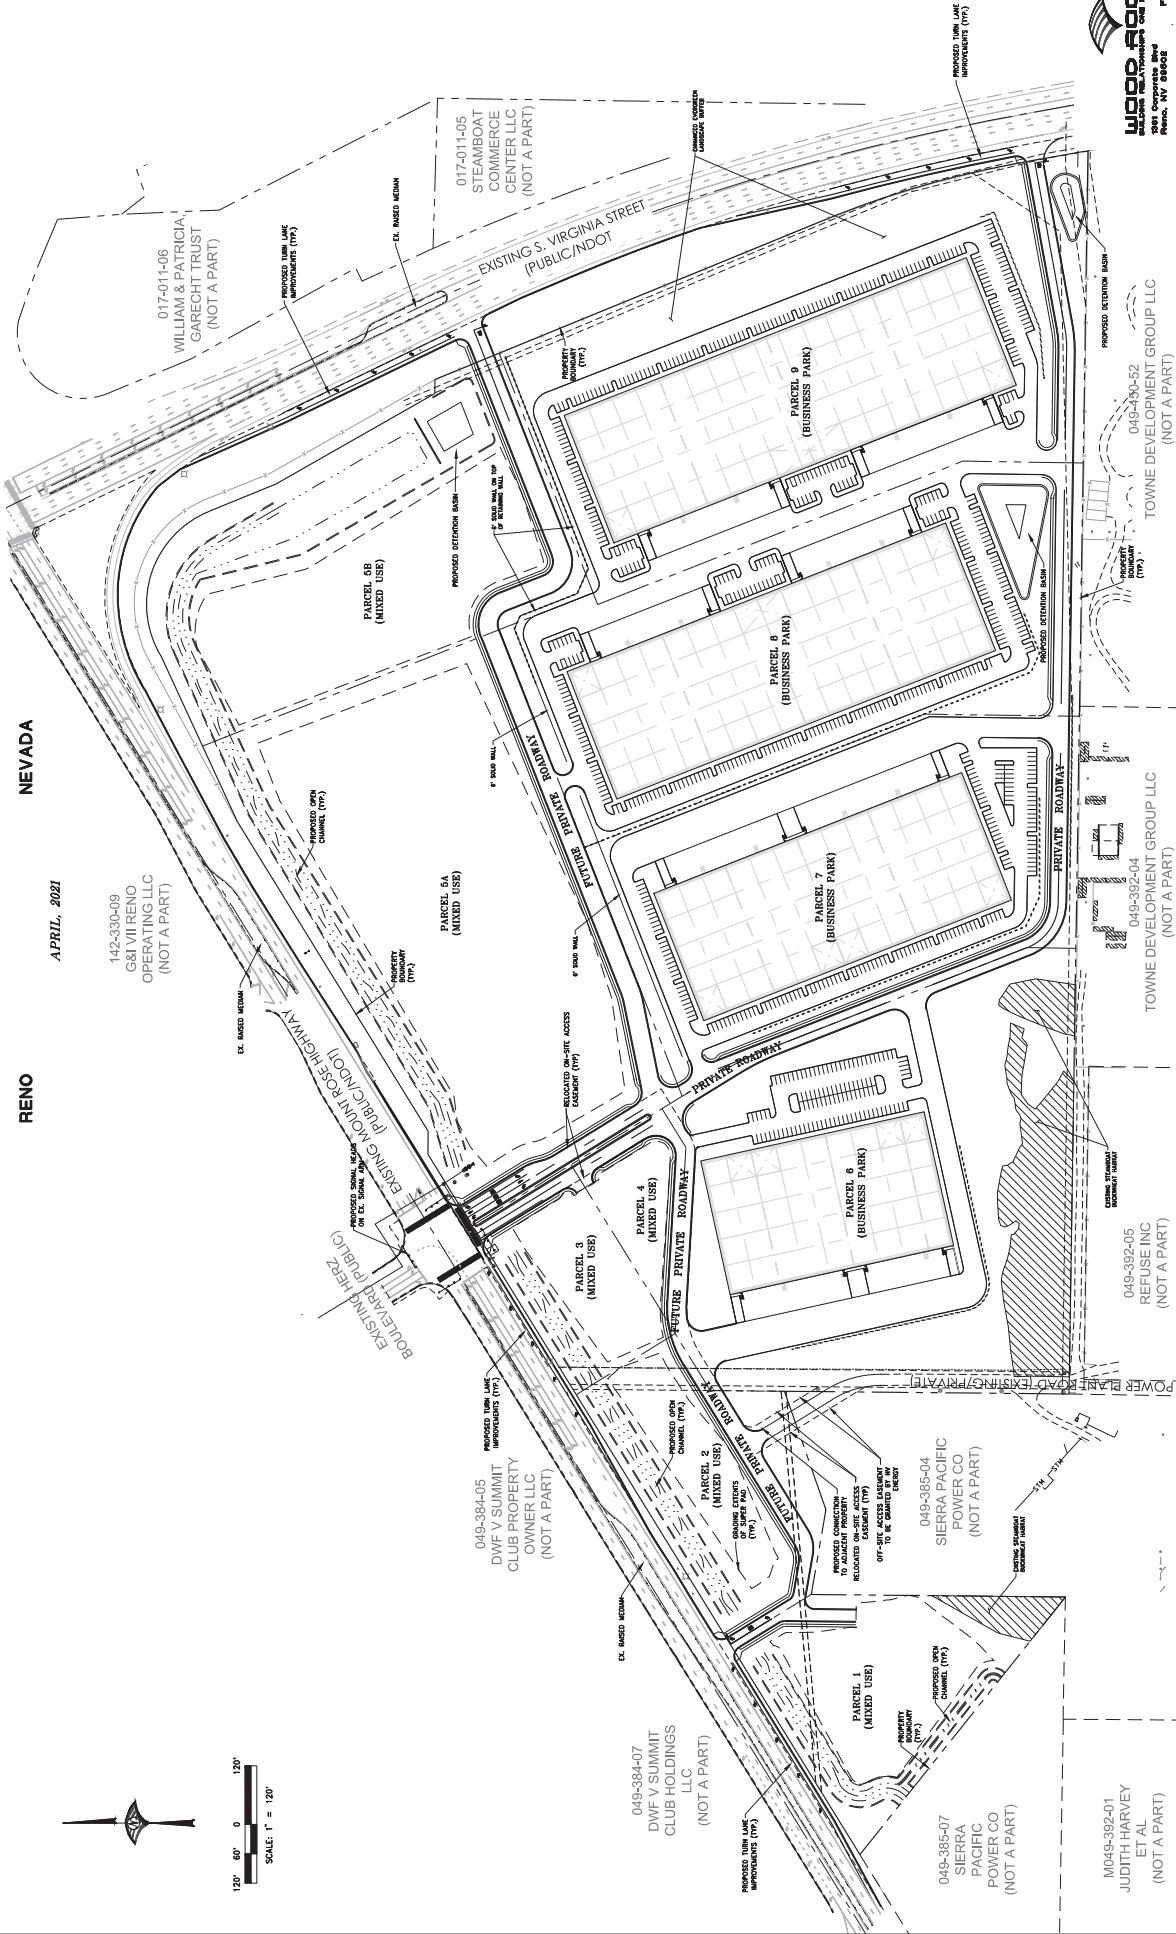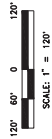

WOOD ROBBERS
LAND DEVELOPMENT GROUP LLC
1000 W. WASHINGTON ST.
RENO, NV 89502
TEL: 775-855-4588

049-392-01
JUDITH HARVEY
ET AL
(NOT A PART)

049-392-04
TOWNE DEVELOPMENT GROUP LLC
(NOT A PART)

049-392-05
REFUSE INC
(NOT A PART)

049-385-04
SIERRA PACIFIC
POWER CO
(NOT A PART)

049-385-07
SIERRA PACIFIC
POWER CO
(NOT A PART)

017-011-05
STEAMBOAT
COMMERCE
CENTER LLC
(NOT A PART)

017-011-06
WILLIAM & PATRICIA
GARECHT TRUST
(NOT A PART)

049-384-05
DWF V SUMMIT
CLUB PROPERTY
OWNER LLC
(NOT A PART)

049-384-07
DWF V SUMMIT
CLUB HOLDINGS
LLC
(NOT A PART)

049-392-01
JUDITH HARVEY
ET AL
(NOT A PART)

049-392-04
TOWNE DEVELOPMENT GROUP LLC
(NOT A PART)

049-392-05
REFUSE INC
(NOT A PART)

049-385-04
SIERRA PACIFIC
POWER CO
(NOT A PART)

049-385-07
SIERRA PACIFIC
POWER CO
(NOT A PART)